


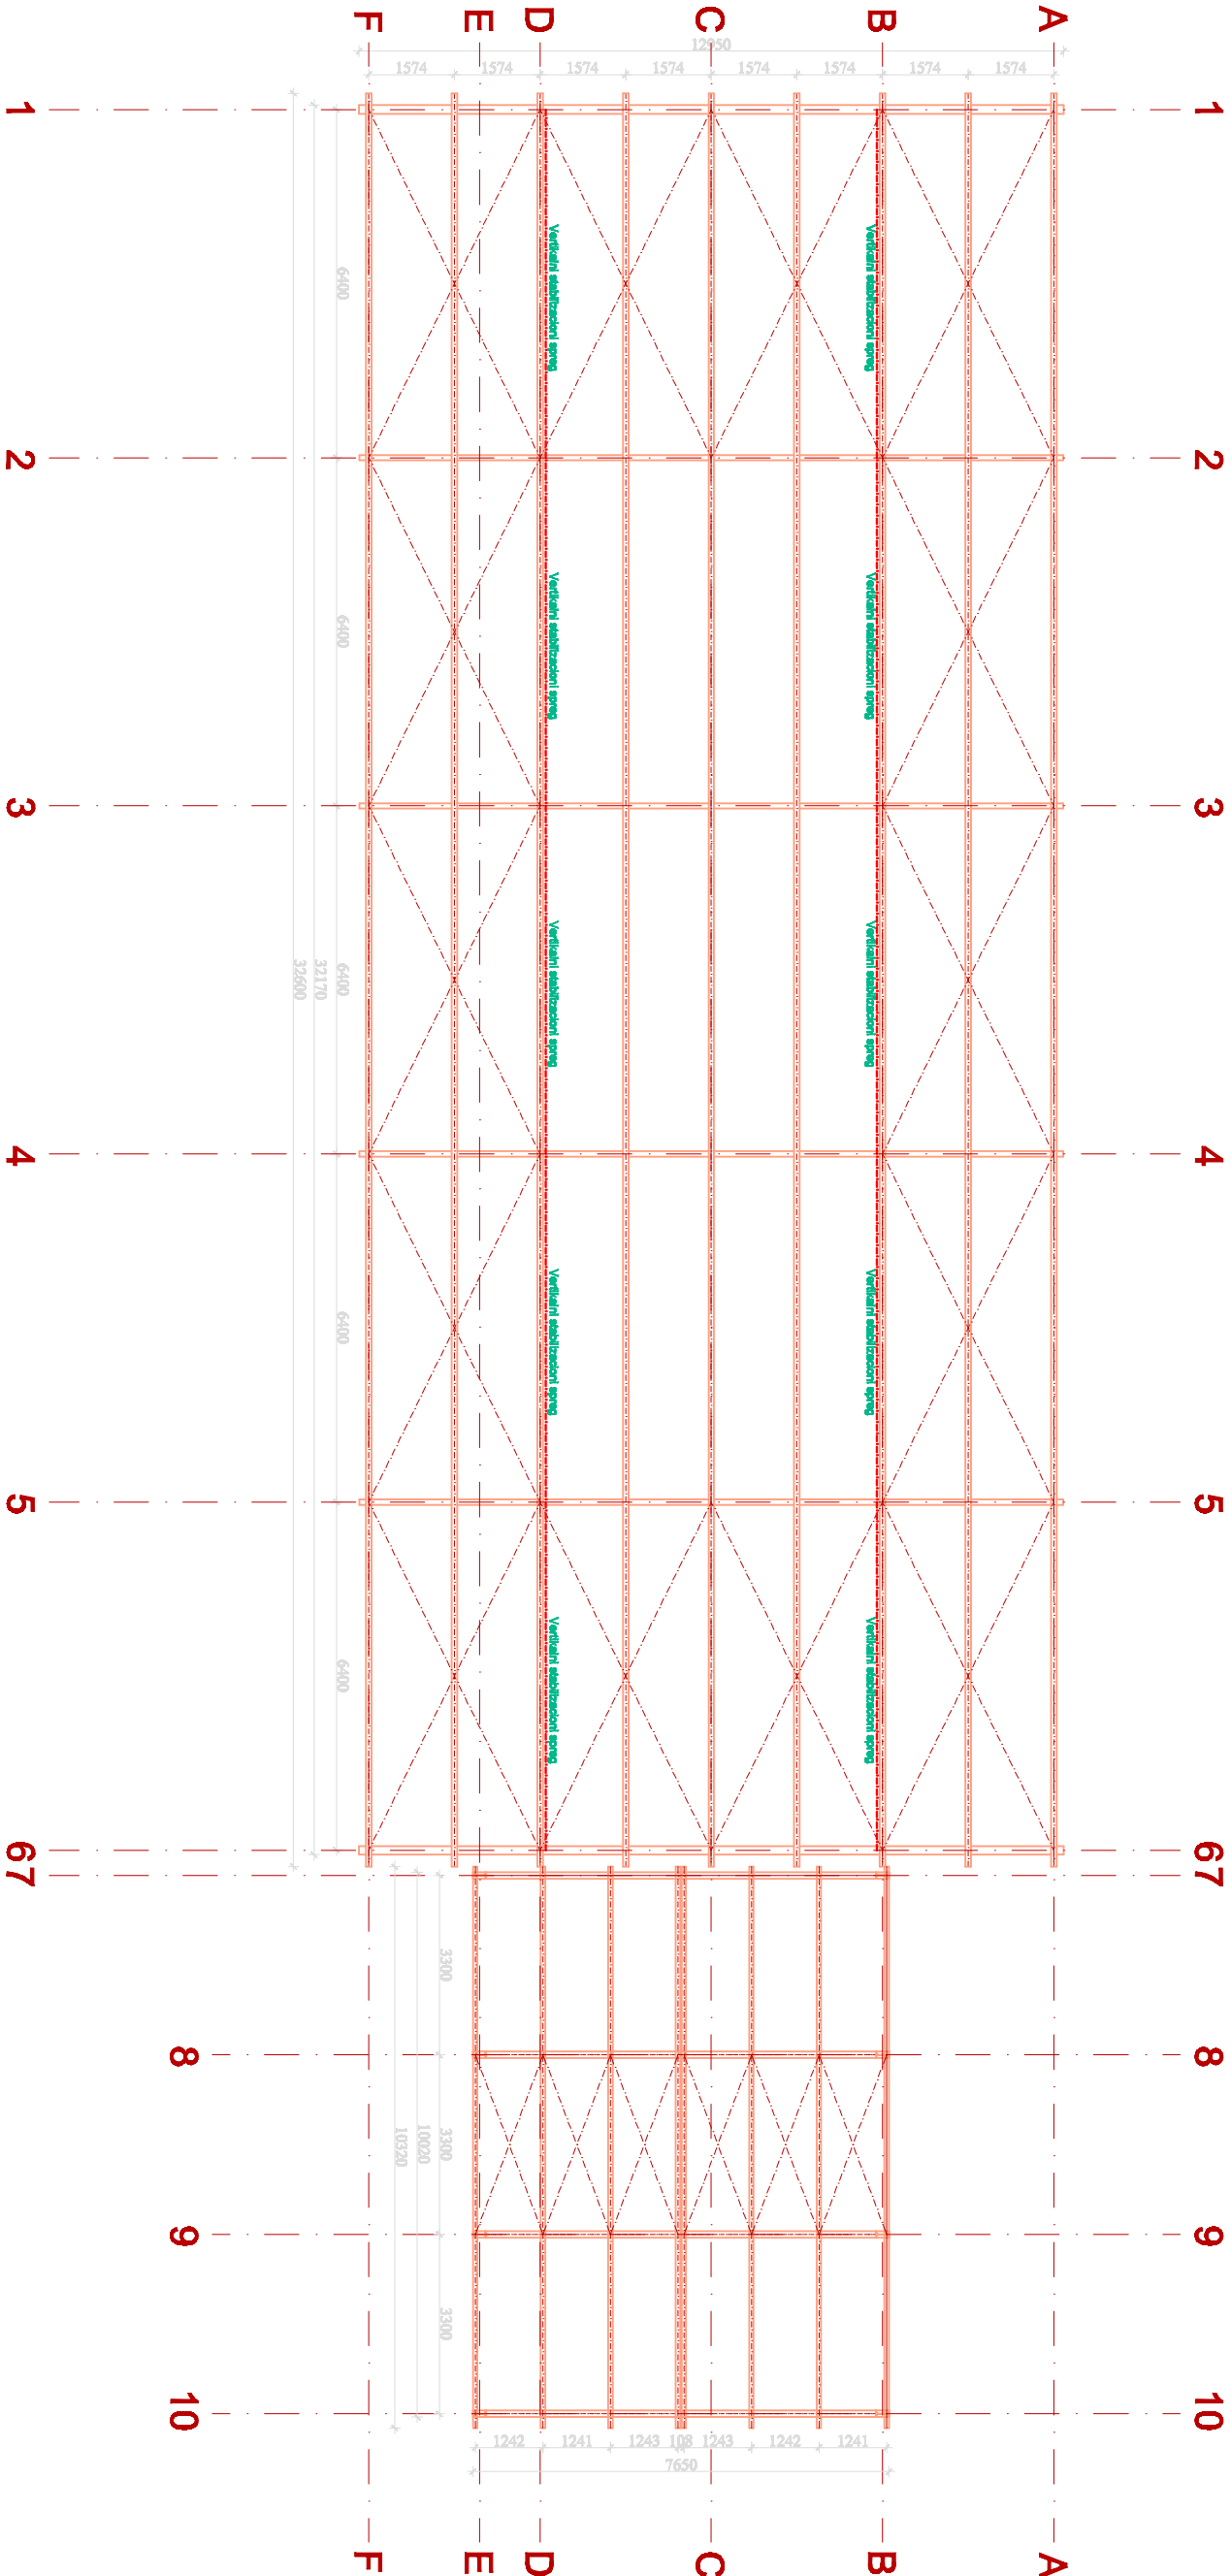

Investitor KMD COMPANY d.o.o. Kladovo Ulica Mladost 2a, Kladovo		Pomoćni objekat - NATKREVENO SKLADIŠTE, P+0 BRUKO BUKARUJE KONTAKTNA PAVARNA "KAD FILAT"	
odgovorni projektant Petar Živanović d.la.		crtež	
vrsta tehničke dokumentacije		IDP br.	
datum:		razmera: crtež br.	
		3	