




ISTOK

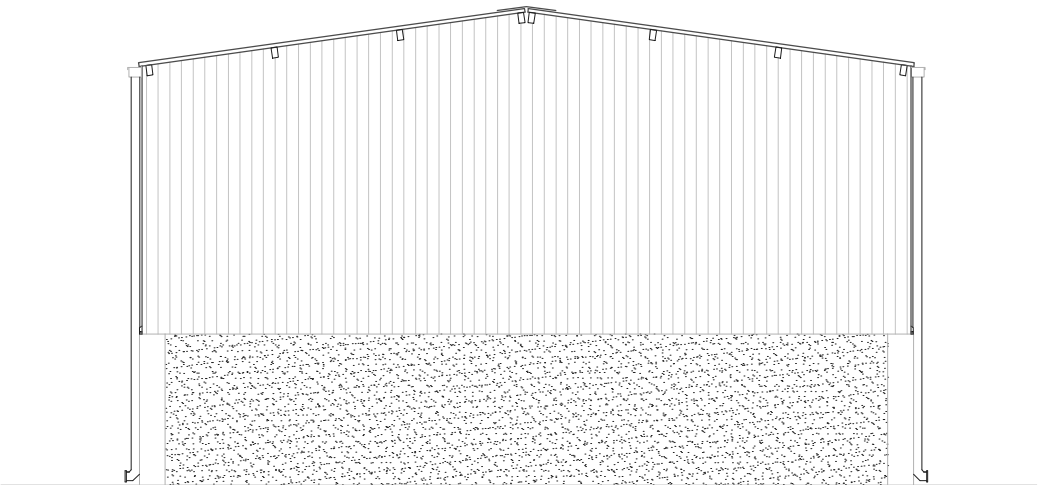

SEVER

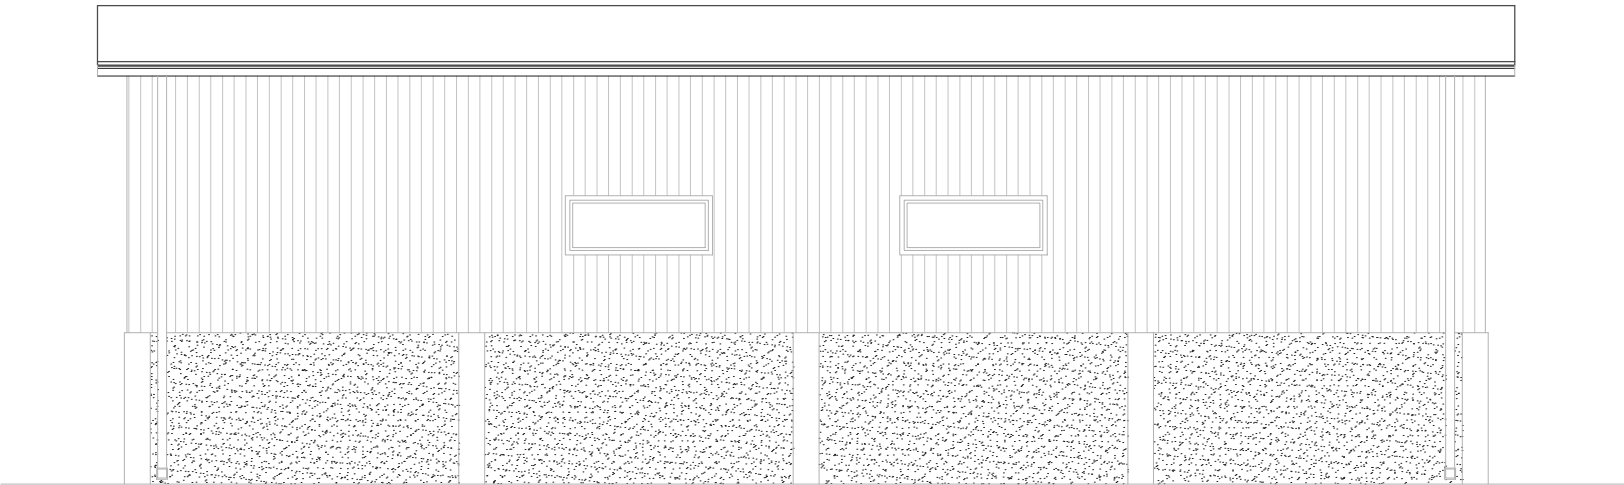

ZAPAD

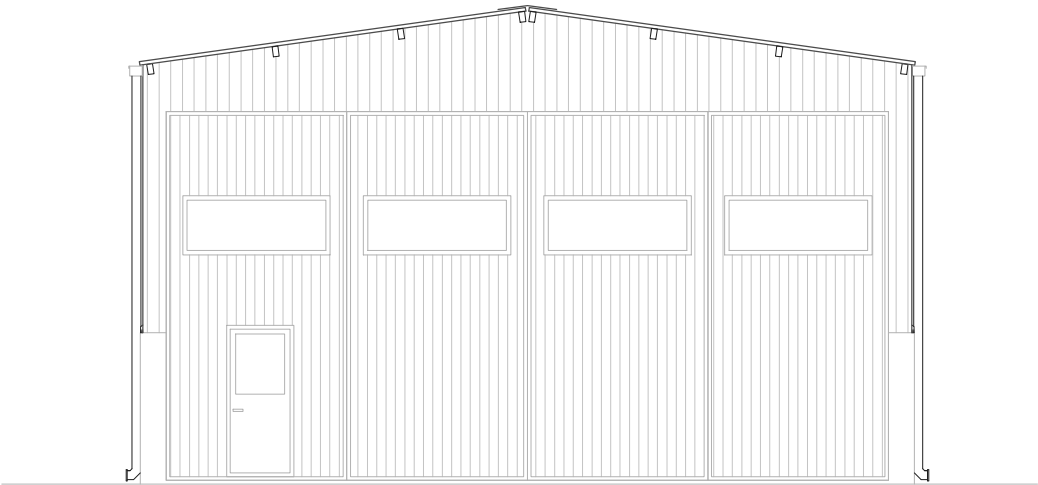

JUG

Investitor: Slobodan Manjević, Kladovo			Naziv crteža	IZGLEDI	R 1:100
Projektant:	Ekonomski objekat P+0				
Biljana Kostadinović PR IRINI GRADNJA Negotin	Projekat br.:	ID R	Odgovorni projektant: Kostadinović Milan dipl. građ. inž. ovl. br. 310 L339 12		
	IDR08906/2023	Crtež br.: 7			
datum: jun 2023. god.	1 - projekat arhitekture				