
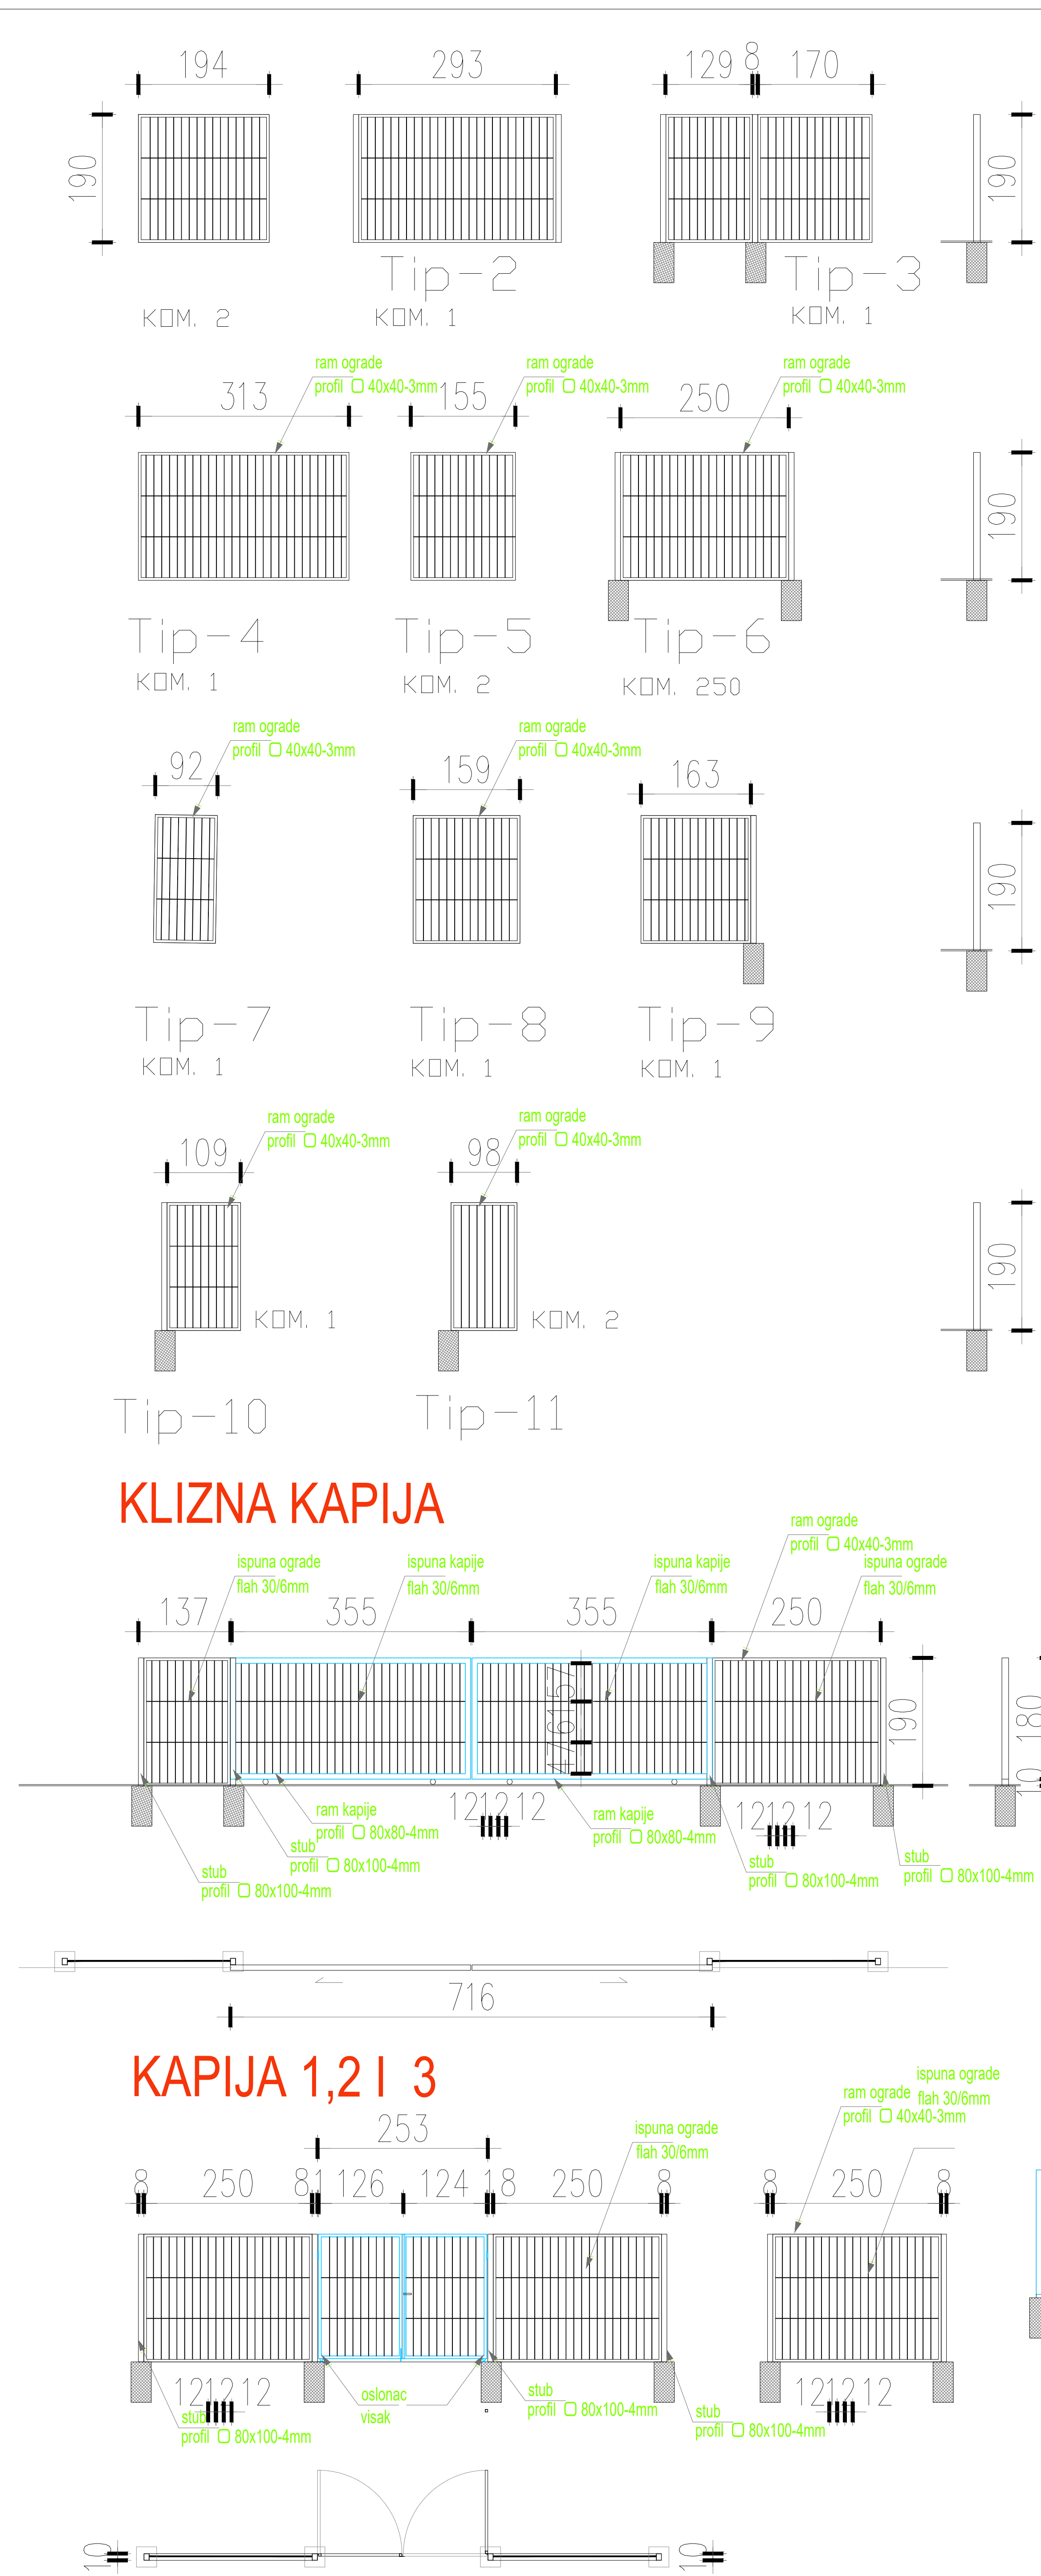
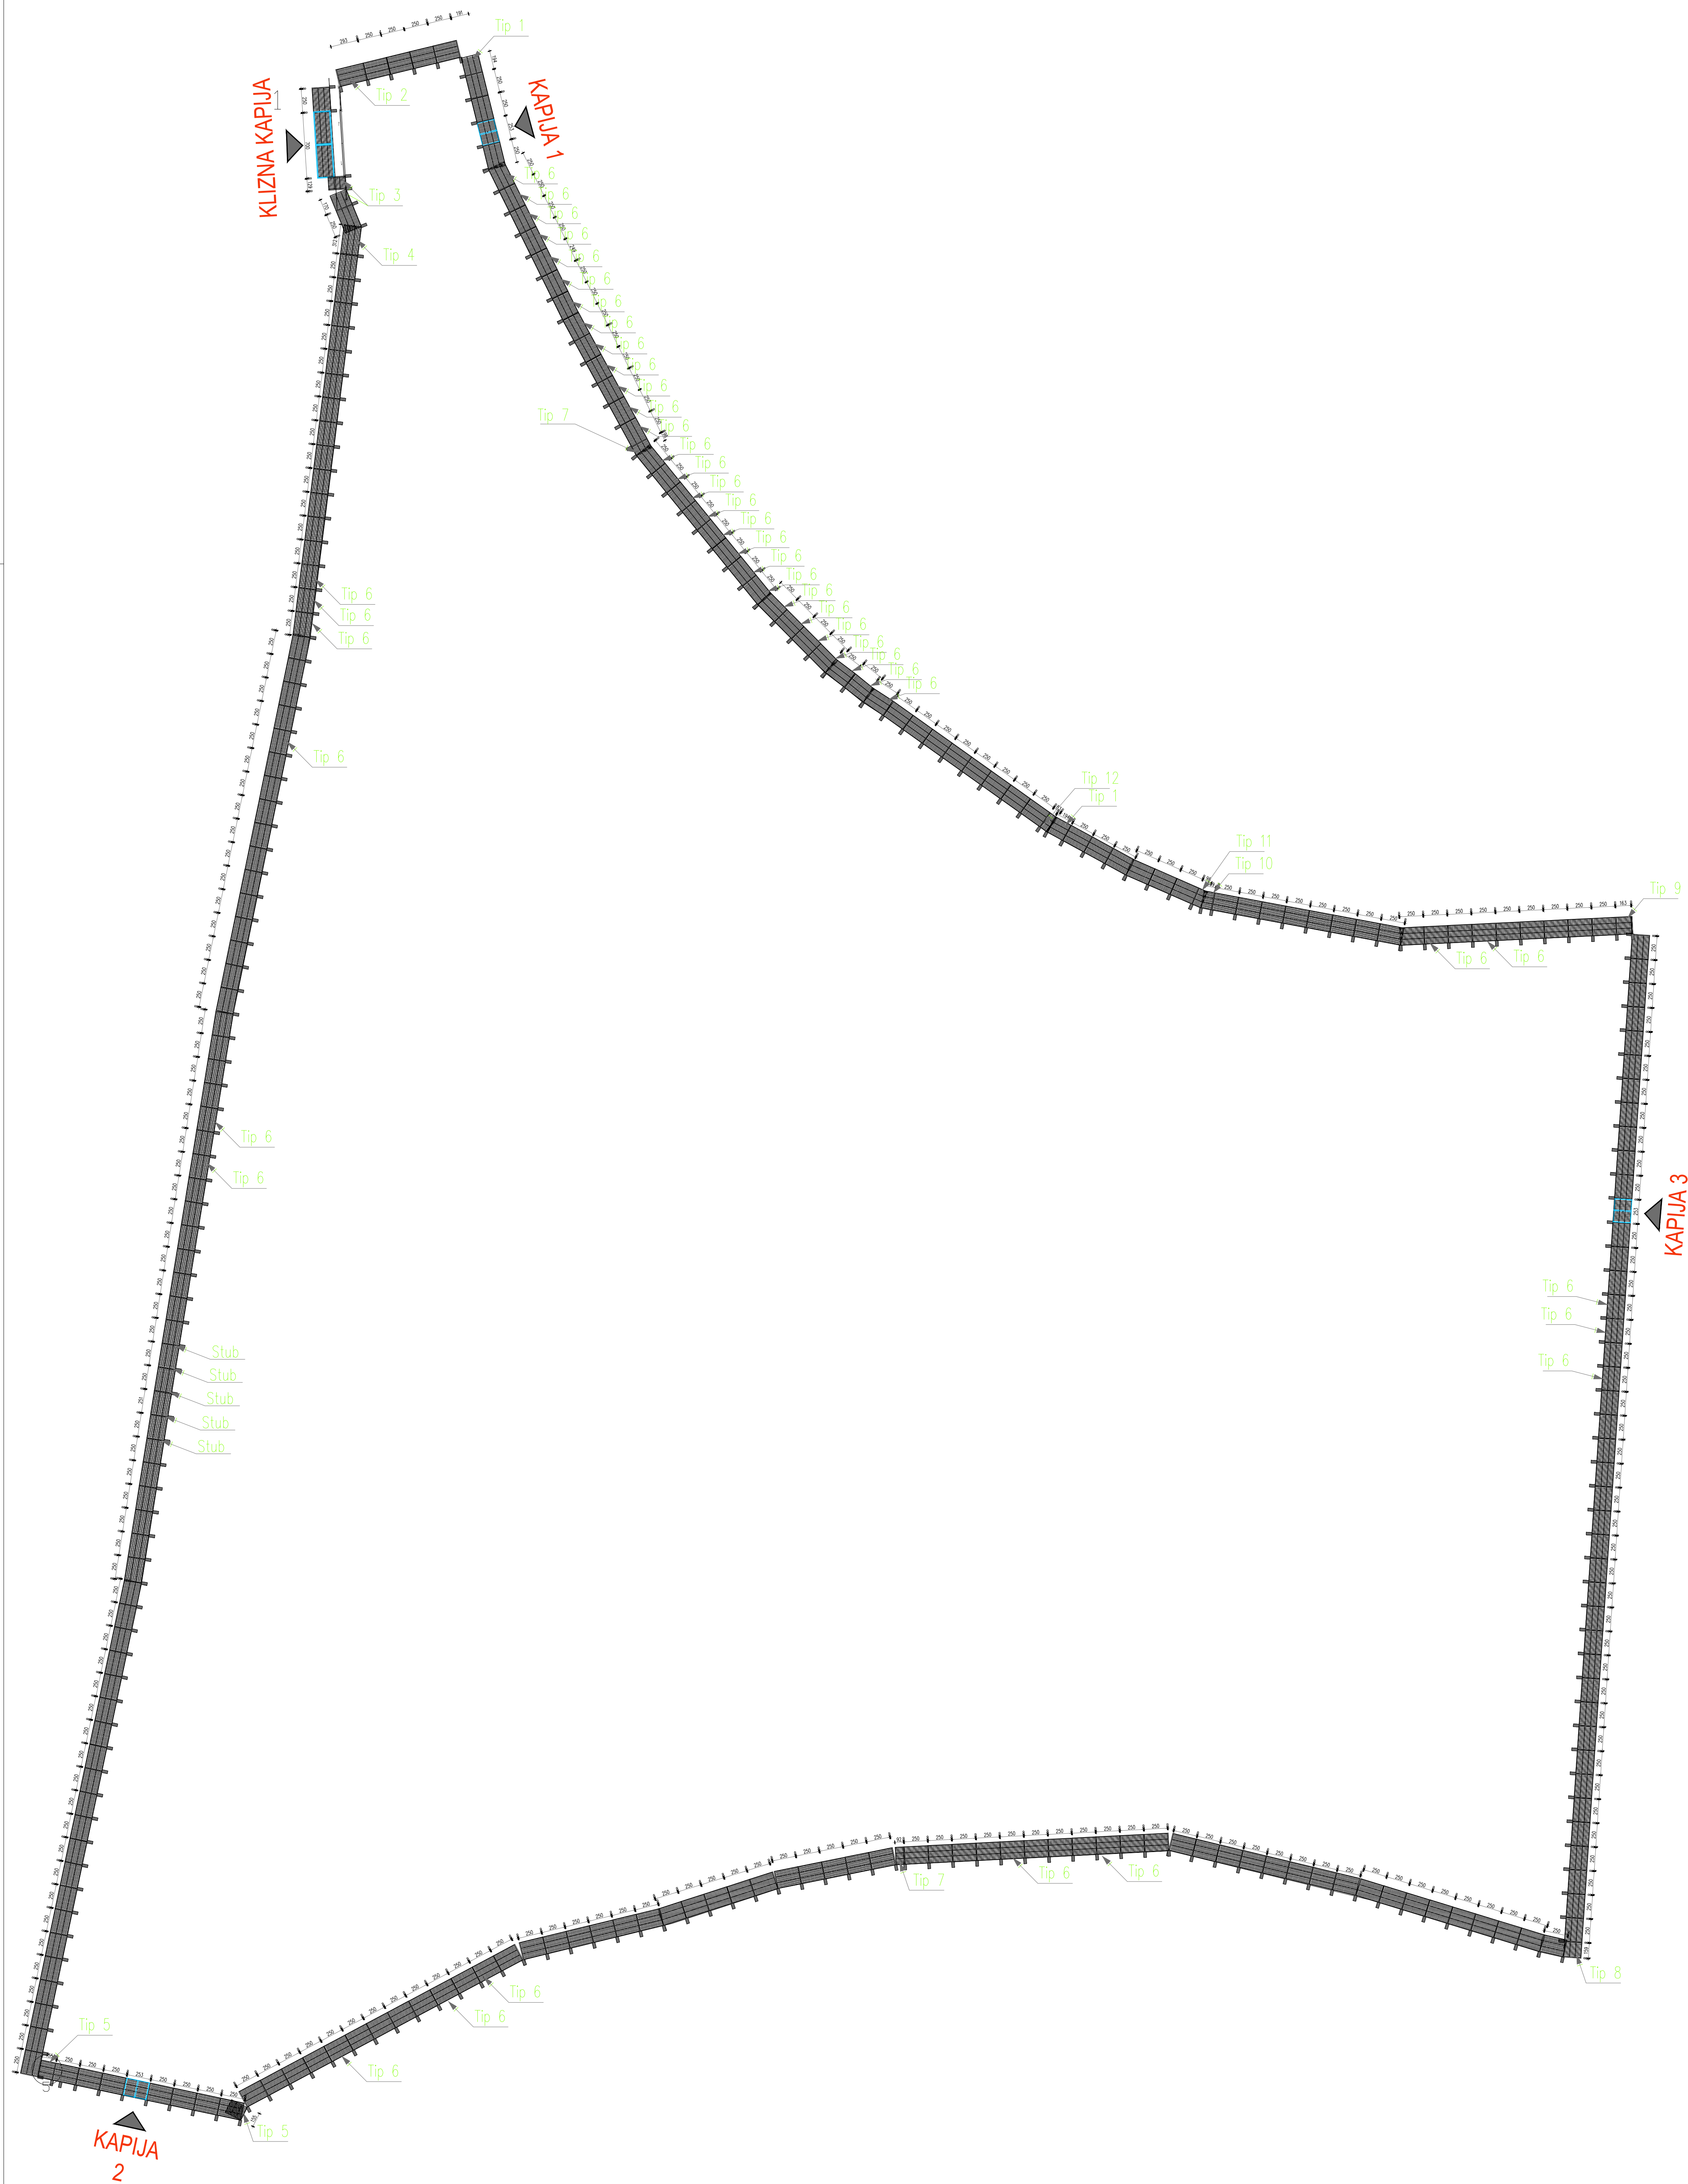


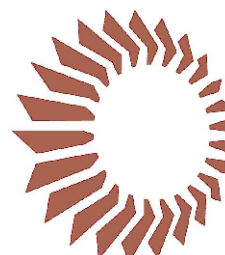

Investitor: Client:				
Projektant Project Designer		Revolution Architects d.o.o.		
 REVOLUTION ARCHITECTS		Tadeuša Koščuška 63, lokal 8 Beograd, Srbija Tel: +381 60 6700 792 Email : office@revolutionarchitects.rs		
Objekat, lokacija i faza: Building, location and phase:				
Namena objekta: Building use:				
Vrsta tehničke dokumentacije: Technical documentation type:				
Deo tehničke dokumentacije: Part of technical documentation:		01.Projekat arhitekture		
Svrha izdavanja Purpose of issue:		Tender		
Autor idejnog rešenja: Concept Design Author:				
Odgovorni projektant : Licenced Designer:			Broj licence: Licence Number:	
Jugoslav Jugović, mast.inž.arh.			321 A189 22	
Projektanti: Design team:				
Crtež odobrio: Approved by:				
Broj, teh. dok: Doc. code:	Deo: Part:	Razmera: Scale:	1:50	Datum: Date:
	Od: Of:	Papir: Paper size:	A0	August 2026.
Naziv crteža: Drawing name:				Zona: Zone:
OGRADA				Paket: Package:
Redni broj Serial Number	Broj crteža: Drawing number			Rev:
000	RA-KLDB-F1-A-01			